


DISTRICT	COUNTY	ROUTE	SECTION	SHEET
5-0	NORTHAMPTON	3016	01B	1 OF 2
ALLEN TOWNSHIP				
REVISION NUMBER	REVISIONS	DATE	BY	

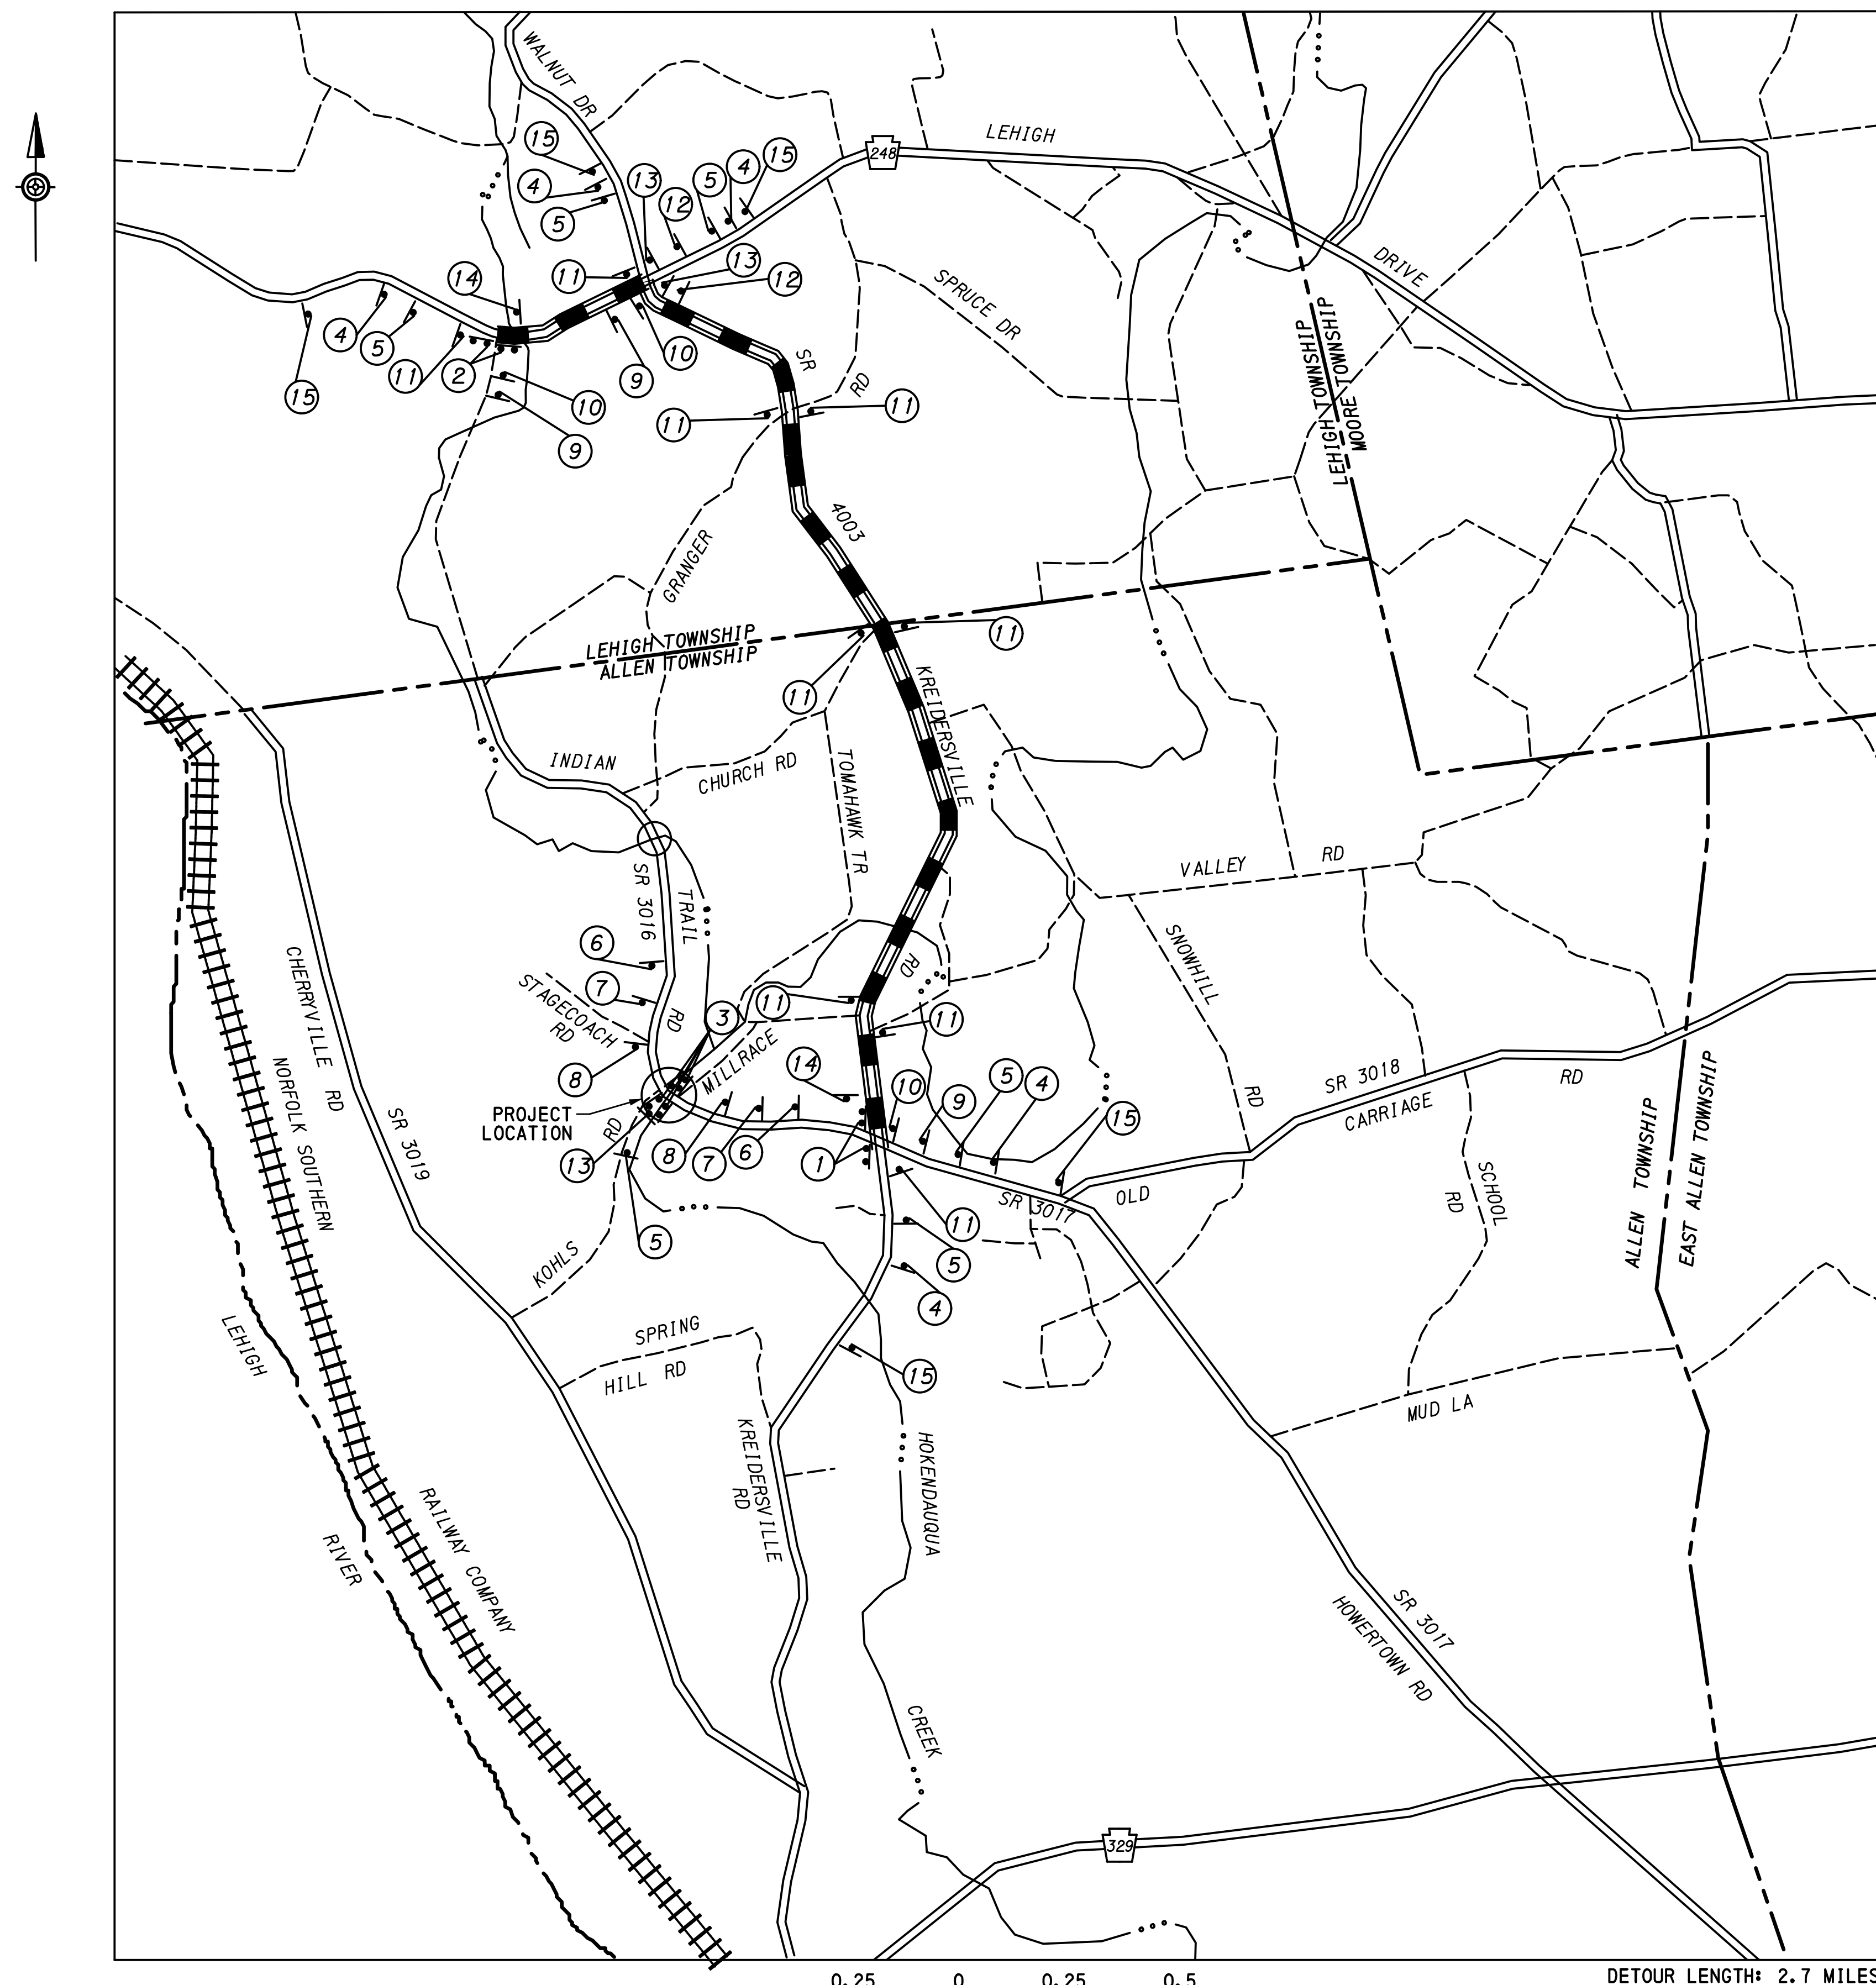

**LEGEND**

- PROJECT LOCATION
- ⊙ SIGN (TYPE B POST)
- ⊙ SIGN (TYPE III BARRICADE)
- ⊙ TYPE B FLASHER, AMBER
- ▬ DETOUR
- ▬ PA. STATE ROUTE
- ▬ TOWNSHIP LINE
- ▬ TOWNSHIP ROAD
- ▬ STREAM

**SHEET INDEX BLOCK**

DESCRIPTION	SHEET
GENERAL NOTES AND DETOUR PLAN	1
DETOUR PLAN SIGN TABULATION SHEET	2

**GENERAL NOTES FOR MAINTENANCE AND PROTECTION OF TRAFFIC**

THIS WORK CONSISTS OF THE MAINTENANCE OF TRAFFIC AND THE PROTECTION OF THE TRAVELING PUBLIC APPROACHING THE CONSTRUCTION AREA AND WITHIN THE LIMITS OF CONSTRUCTION.

FURNISH, ERECT, PLACE AND MAINTAIN TRAFFIC CONTROL SIGNS AND DEVICES AND MAINTAIN TRAFFIC DURING HOURS OF CONSTRUCTION AND AT ALL OTHER TIMES IN ACCORDANCE WITH THE METHODS INDICATED ON THESE DRAWINGS AND,

1. THE SPECIAL PROVISIONS OF THE CONTRACT.
2. PA CODE, TITLE 67, CHAPTER 212, OFFICIAL TRAFFIC CONTROL DEVICES.
3. PDT PUBLICATION 213, TEMPORARY TRAFFIC CONTROL GUIDELINES.
4. PDT PUBLICATION 35, APPROVED CONSTRUCTION MATERIALS (BULLETIN 15).
5. PDT PUBLICATION 408, SPECIFICATIONS.
6. MANUAL ON UNIFORM TRAFFIC CONTROL DEVICES (MUTCD).

IMMEDIATELY UPON COMPLETION OF THE WORK, REMOVE THE DEVICES. THE DEPARTMENT WILL REMOVE ANY TRAFFIC CONTROL DEVICES ERECTED BY DEPARTMENT FORCES.

COVER OR REMOVE ALL SIGNS NOT IN USE.

**TABULATION OF SEPERATE PAY ITEMS**

ITEM NO	ITEM DESCRIPTION	QUANTITY	UNIT
0901-0231	ADDITIONAL WARNING LIGHTS, TYPE B	100	DAY
0901-0240	ADDITIONAL TRAFFIC CONTROL SIGNS	200	SF

**TABULATION OF TRAFFIC CONTROL SIGNS AND DEVICES (FOR INFORMATION ONLY) ITEM NO 0901-0001 \***

ITEM	DESCRIPTION	SIZE	UNIT	QUAN.
SP-1	INDIAN TRAIL ROAD	44"X18"	EACH	39
SP-2	INDIAN TRAIL RD CLOSED AT KOHLS RD FOLLOW DETOUR	54"X36"	EACH	5
M4-8A	END DETOUR SIGN	24"X18"	EACH	2
M4-9R	DETOUR SIGN, RIGHT	30"X24"	EACH	3
M4-9S	DETOUR SIGN, STRAIGHT	30"X24"	EACH	9
M4-9SL	LEFT ADVANCE DETOUR SIGN	30"X24"	EACH	2
M4-9SR	RIGHT ADVANCE DETOUR SIGN	30"X24"	EACH	3
M4-9L	DETOUR SIGN, LEFT	30"X24"	EACH	3
M4-10L	DETOUR ARROW SIGN, LEFT	48"X18"	EACH	2
M4-10R	DETOUR ARROW SIGN, RIGHT	48"X18"	EACH	2
R11-2-1	ROAD CLOSED SIGN	48"X30"	EACH	4
R11-3A	ROAD CLOSED-LOCAL TRAFFIC ONLY SIGN	60"X30"	EACH	4
W20-2	DETOUR (WITH DISTANCE)	36"X36"	EACH	11
W20-3	ROAD CLOSED (WITH DISTANCE)	36"X36"	EACH	6
W30-1-1	500 FT	20"X6"	EACH	2
W30-1-2	1000 FT	20"X6"	EACH	8
W30-1-3	1500 FT	20"X6"	EACH	7

0.25 0 0.25 0.5


SCALE IN MILES

**DETOUR ROUTE PLAN**

DETOUR LENGTH: 2.7 MILES

**TRAFFIC CONTROL PLAN**

RECOMMENDED April 19, 2022  
  
 DISTRICT TRAFFIC ENGINEER

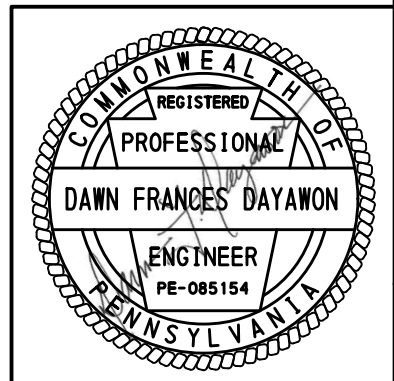

OPERATOR: T:\2018110273 - Dist 5-0 Northampton Co Bridges\_E04297.SR 3016\01-Highway\WPT\03 Plans\02-MPT Plan - SignTab.dgn  
 FILE NAME: T:\2018110273 - Dist 5-0 Northampton Co Bridges\_E04297.SR 3016\01-Highway\WPT\03 Plans\02-MPT Plan - SignTab.dgn  
 D-9012 CADD (02-90) REVISED (10-04)

PLOTTED: 4/13/2022 4:52:07 PM


DISTRICT	COUNTY	ROUTE	SECTION	SHEET
5-0	NORTHAMPTON	3016	01B	2 OF 2
ALLEN TOWNSHIP				
REVISION NUMBER	REVISIONS	DATE	BY	

## TABULATION OF TRAFFIC CONTROL DEVICES INCLUDED IN ITEM 0901-0001 MAINTENANCE AND PROTECTION OF TRAFFIC DURING CONSTRUCTION (FOR INFORMATION ONLY)

SIGN NO.	LEGEND	SERIES	SIZE	MOUNTING	QTY	REMARKS
1		R11-3A M4-10R	60" x 30" 48" x 18"	TYPE III BARRICADE	2 EA	
2		R11-3A M4-10L	60" x 30" 48" x 18"	TYPE III BARRICADE	2 EA	
3		R11-2-1	48" x 30"	TYPE III BARRICADE	4 EA	TYPE III BARRICADES MUST EXTEND ACROSS ENTIRE WIDTH OF ROADWAY

SIGN NO.	LEGEND	SERIES	SIZE	MOUNTING	QTY	REMARKS
4		SPECIAL W20-2 W30-1-3	36" x 36" 20" x 6"	TYPE B	5 EA	
5		SPECIAL W20-2 W30-1-2	36" x 36" 20" x 6"	TYPE B	6 EA	
6		SPECIAL W20-3 W30-1-3	36" x 36" 20" x 6"	TYPE B	2 EA	
7		SPECIAL W20-3 W30-1-2	36" x 36" 20" x 6"	TYPE B	2 EA	
8		SPECIAL W20-3 W30-1-1	36" x 36" 20" x 6"	TYPE B	2 EA	

SIGN NO.	LEGEND	SERIES	SIZE	MOUNTING	QTY	REMARKS
9		SPECIAL M4-9SR	30" x 24"	TYPE B	3 EA	
10		SPECIAL M4-9R	30" x 24"	TYPE B	3 EA	
11		SPECIAL M4-9S	30" x 24"	TYPE B	9 EA	
12		SPECIAL M4-9SL	30" x 24"	TYPE B	2 EA	
13		SPECIAL M4-9L	30" x 24"	TYPE B	3 EA	
14		SPECIAL M4-8A	24" x 18"	TYPE B	2 EA	
15		SPECIAL	54" x 36"	TYPE B	5 EA	

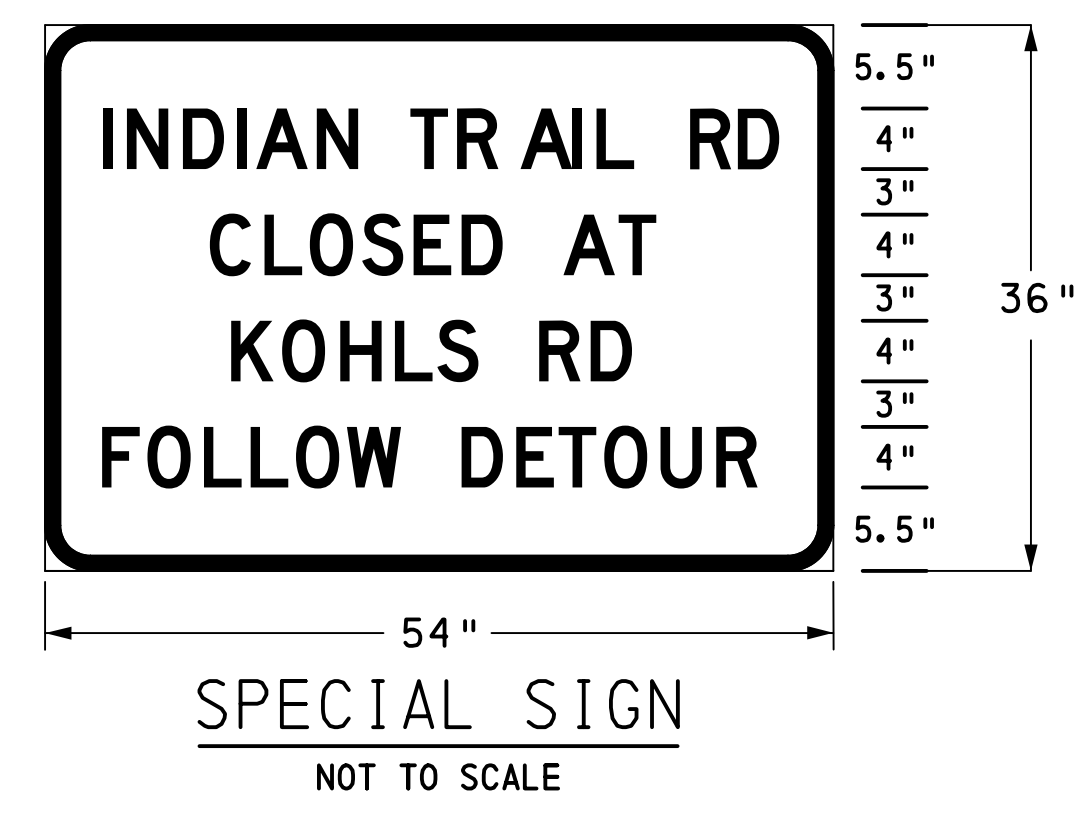

SP-2  
4" UPPER CASE SERIES D

I	- 4.4	C	- 12.3	K	- 13.8	F	- 5.4
N	- 1.6	L	- 3.6	O	- 3.4	O	- 3.7
D	- 3.7	O	- 3.0	H	- 3.7	L	- 3.3
I	- 3.6	S	- 3.4	L	- 3.7	O	- 3.3
A	- 1.2	E	- 3.4	S	- 2.8	L	- 3.3
N	- 4.0	D	- 2.7	L	- 2.7	O	- 3.3
I	- 2.8			R	- 4.0	W	- 3.6
A	- 4.0	A	- 4.0	D	- 3.4		- 4.0
T	- 3.0	T	- 3.6	D	- 2.7	D	- 2.8
R	- 3.1	A	- 2.5		- 13.8	E	- 3.0
A	- 4.0	T	- 12.3		- 54.0	T	- 3.0
I	- 1.6					O	- 3.7
L	- 2.5					U	- 2.7
R	- 4.0					R	- 5.4
A	- 3.4						- 54.0
I	- 2.7						
D	- 4.4						
	- 54.0						



SP-1  
4" UPPER CASE SERIES D

I	- 4.1	R	- 15.1
N	- 1.6	O	- 3.4
D	- 3.6	A	- 3.6
I	- 1.4	D	- 4.1
A	- 4.1		- 2.7
N	- 2.7		- 15.1
			- 44.0
T	- 4.0		
R	- 3.2		
A	- 3.4		
A	- 4.1		
I	- 1.6		
L	- 2.4		
	- 4.2		
	- 44.0		

### TRAFFIC CONTROL PLAN

